
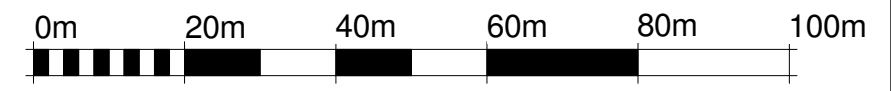


KEY

Site Boundary

Land within same ownership

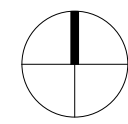

VISUAL SCALE 1:1000 @ A3

- ECD COMPUTER FILE**
- NOTES**
1. All dimensions to be checked by the Contractor before construction proceeds and prior to the fabrication of any component.
 2. Any discrepancies between the drawing, the Specification, the Schedule of Works and site conditions shall be brought to the attention of the Architect for resolution prior to placing orders or to construction.
 3. All building works are to be carried out in accordance with current British/European Standards and the Building Regulations.
 4. Refer to Structural Engineer's drawings, details and specification for all structural components.
 5. Refer to Mechanical & Electrical Engineer's drawings, schedules and specifications for all services.
 6. Manufacturers guidance and recommendations to be followed for installation of all construction components.
 7. All dimension to be in millimetres unless otherwise specified.
 8. This drawing is to be read in conjunction with the NBS Specifications.

REVISION	DATE	DESCRIPTION
A	SK DJ 16/04/18	PLANNING ISSUE
-	SK - 23/02/18	DRAFT ISSUE FOR INFORMATION

DRAWING ISSUE
RIBA STAGE 3 - PLANNING
 CLIENT
SUSSEX YACHT CLUB

ECD Architects
 ENERGY CONSCIOUS DESIGN

Studio 3 Blue Lion Place
 London SE1 4PU
 T: 020 7939 7500
 F: 020 7939 7501
 E: ecds@ecda.co.uk
 W: www.ecda.co.uk

PROJECT TITLE
**SYC CLUBHOUSE
 REDEVELOPMENT**

DRAWING TITLE
**EXISTING
 SITE LOCATION PLAN**

SCALE	DRAWN
1 : 1000 @ A3	SK
DATE	CHECKED
22/02/17	DJ
DWG REF.	REVISION
P-16-AB376- 1000	A